


MULTI-PURPOSE PLAN
 1/16" = 1'-0"

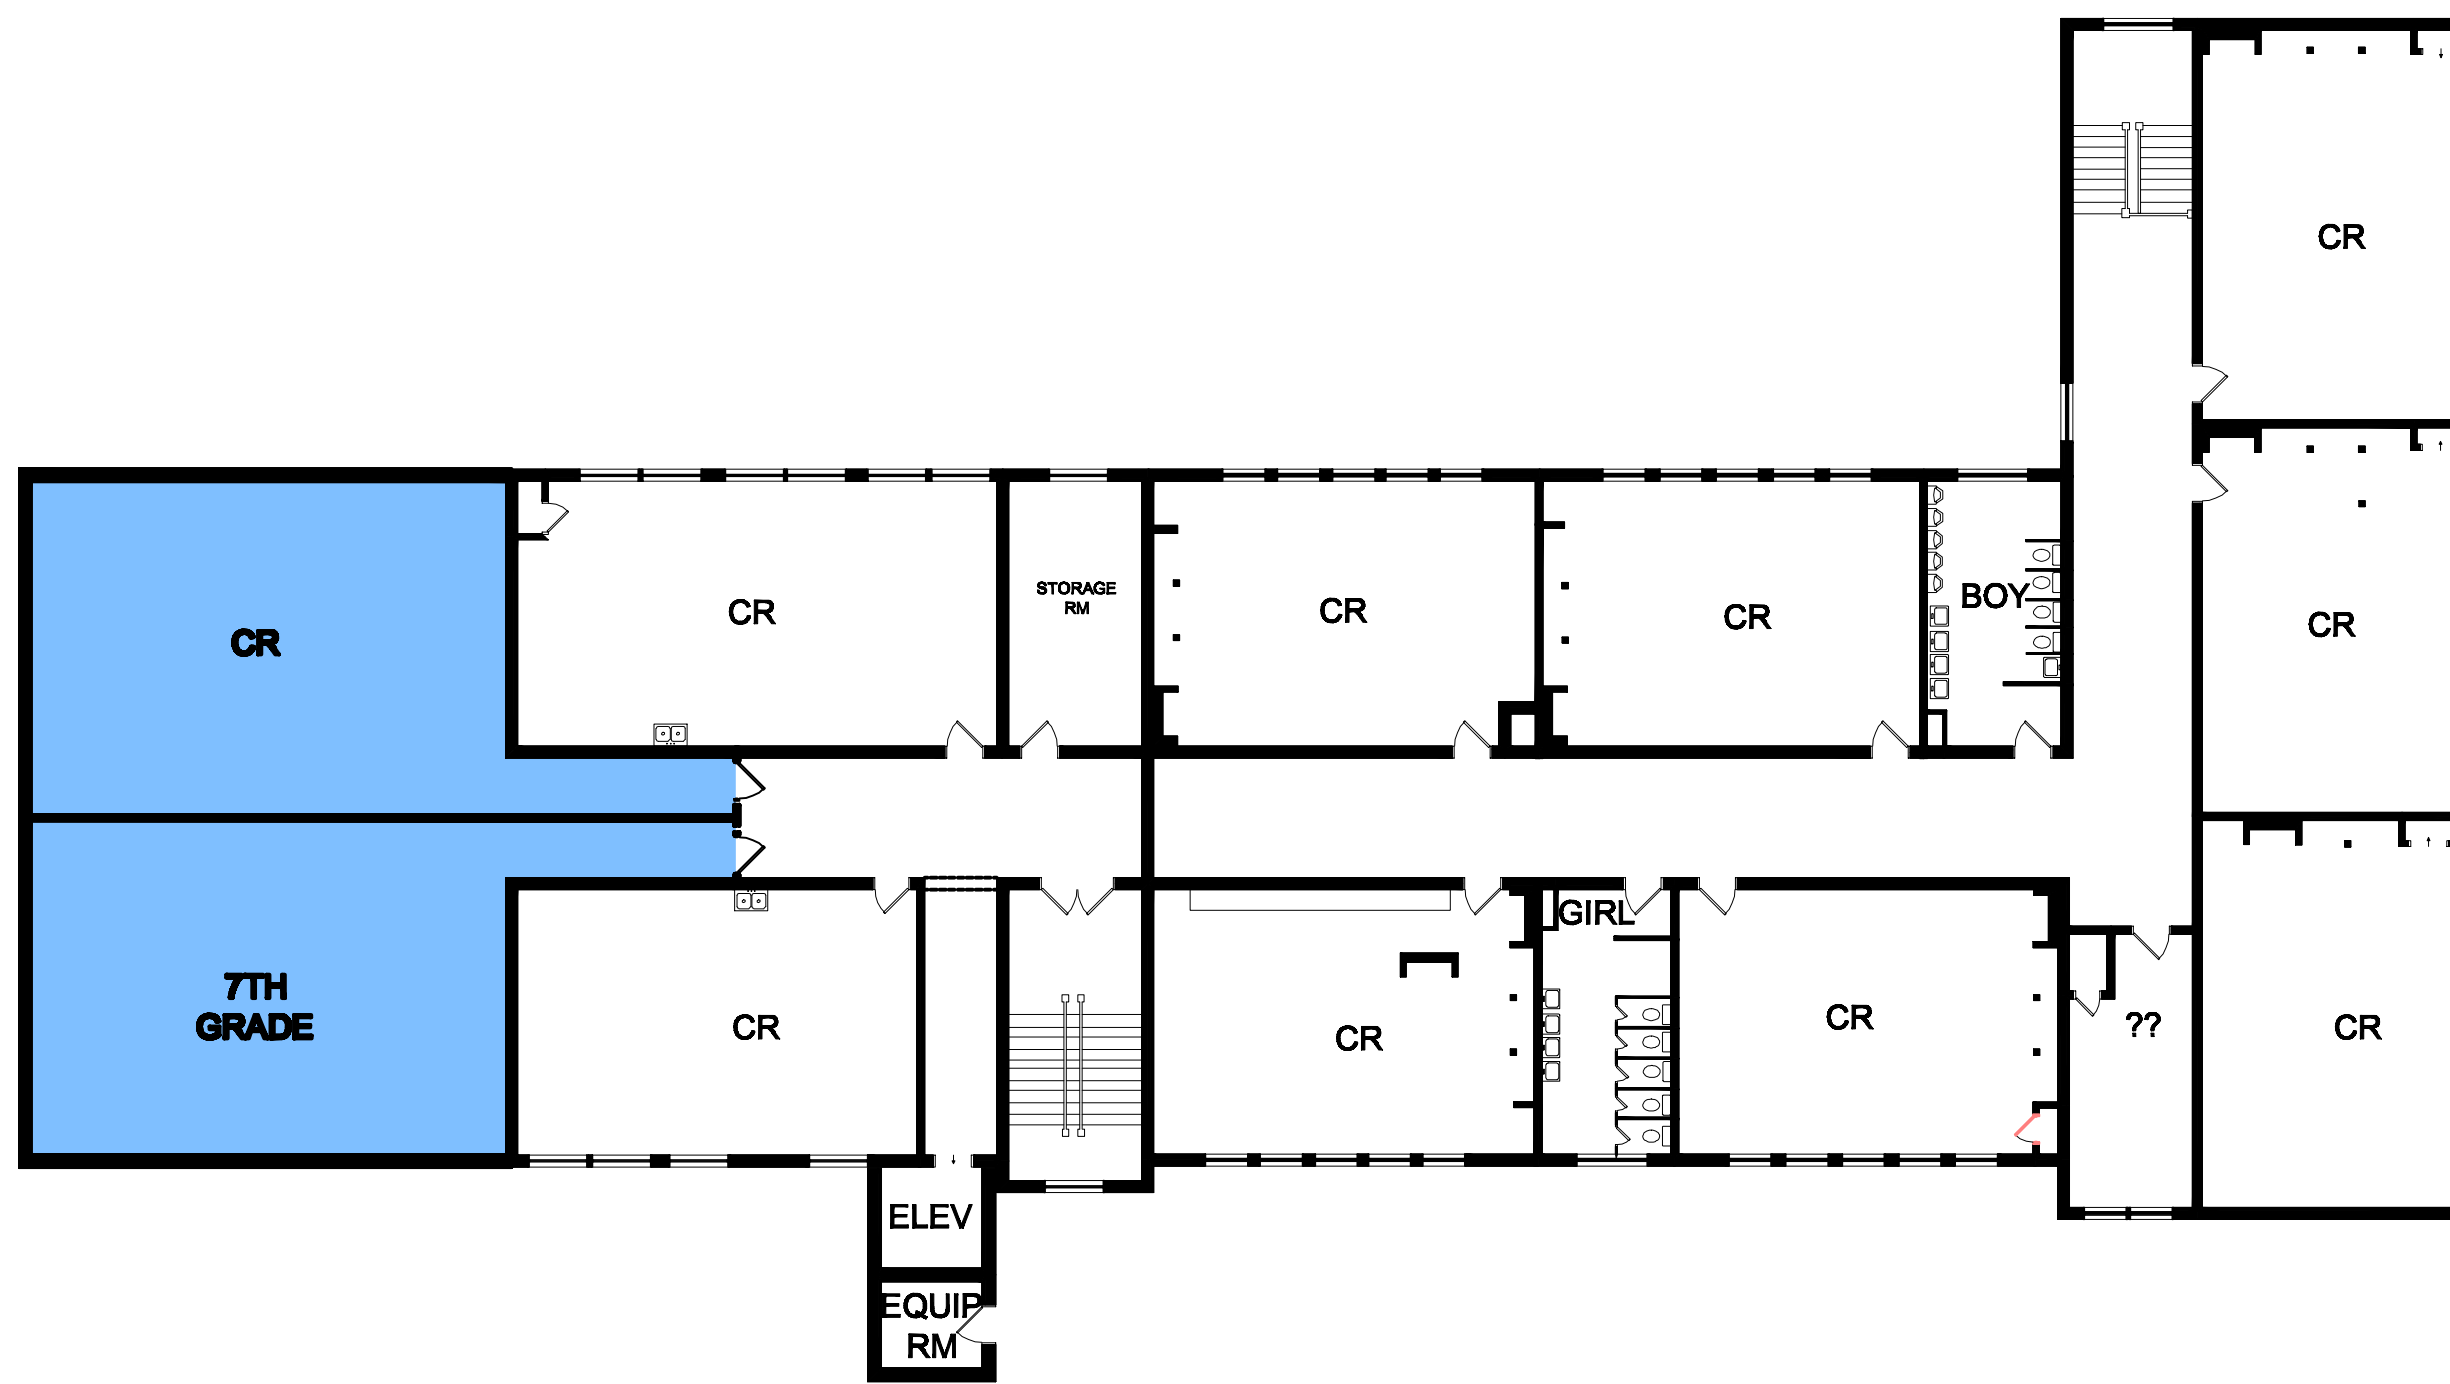

STUART ELEMENTARY SCHOOL - SECOND FLOOR PLAN
 1/16" = 1'-0"